

HOME OF TEXAS

Technical Standards and Guidelines

for
Builders and Engineers

for Areas Designated as Active Soils
in the State of Texas



CONTENTS

Introduction.....	2
Part I: Underwriting Requirements.....	3
Part II: Foundation.....	3
Part III: Stage 1 Evaluation — Pre-Pour Inspection.....	4
Part IV: Stage 2 Evaluation — Framing Inspection.....	5
Part V: Stage 3 Evaluation — Final Inspection.....	5
Part VI: Final Grading and Floor Slab Elevation.....	5
Part VII: Engineer and Land Surveyor Questionnaire.....	6
Part VIII: Independent Fee Inspector Questionnaire.....	7
Appendix A.....	8
Appendix A-1.....	9
Appendix A-2.....	10
Appendix B.....	11
Attachment A: Areas Designated as Active Soils.....	12
Attachment B: Sample Engineer and Land Surveyor Questionnaire.....	13
Attachment C: Sample Independent Fee Inspector Questionnaire.....	15
Attachment D: Home Enrollment Flow Chart.....	17

INTRODUCTION New Home Construction Criteria

This book sets forth the special requirements which MUST be followed for a home to be eligible for enrollment into the HOME of Texas Limited Warranty Program. The Technical Standards and Guidelines for Builders and Engineers (TSGBE) is in addition to the requirements set forth in the Builder Agreement between a member Builder and HOME of Texas (HOME).

The main emphasis is on foundation systems. The TSGBE specifies the minimum requirements for conventional steel-reinforced concrete slab-on-grade foundations. If you choose to have another type of foundation, you must have a professional engineer design the foundation system.

The TSGBE also establishes specific criteria for final grade certifications with final grade elevations and floor slab elevations, and qualifications for engineers and fee inspectors.

For those counties currently designated as Active Soil Areas (see Attachment A), the requirements set forth in this book become effective on homes initially enrolled in those areas on or after January 1, 1997. For homes enrolled in any county not listed as an Active Soil Area, the foundation system is required to be engineered in accordance with the Membership Agreement.

OVERVIEW OF THE TSGBE:

1. All foundations in Texas are required to be engineered. See Part II for information on an alternate foundation system also accepted by HOME of Texas.
2. The Construction Requirements for Homes Constructed in Active Soil Areas require that the design engineer, or his authorized representative, conduct a pre-pour inspection. This inspection can also be performed by the engineer or a fee inspector who has been authorized by HOME.

The pre-pour inspection is referred to as Stage 1 Evaluation. Whether you choose to have an independent fee inspector or your engineer perform this evaluation, the results must be reported on forms available from HOME (#8100). If you intend to have your engineer provide this service, please be sure to have him/her request these forms from HOME. This will eliminate confusion regarding the proper wording on engineer certification letters. See Part III for complete information.

3. Slab floor elevations and grade elevations are required to be submitted with Final Grade Certifications. Please see Part VI of the Standards for compliance options and details.

The Final Grade Certification performed by an independent fee inspector must be accompanied by slab floor elevations and grade elevations to verify positive drainage around the perimeter of the home. This type of Final Grade Certification must be performed by an independent fee inspector on forms made available by HOME (#8216). See Part VI.A and VI.B for more information.

More detailed information on requirements pertaining to final grade surveys is contained in Part VI.B. There are specific statements which must appear on this document. If you have utilized this method in the past, please be sure to provide this new information to your surveyor.

4. Engineers and land surveyors must meet certain qualifications. A questionnaire (#8136) provided upon request by HOME, must be completed and approved by HOME. See Part VII for additional information regarding criteria.

If you have any questions, please contact your HOME Account Executive or the Inspections Department at 1-800-445-8173.

PART I Underwriting Requirements

- A. The foundation of the home must:
 - 1. meet or exceed the minimum foundation criteria set forth in Part II of this publication; or
 - 2. be designed by a professional engineer who has met the qualification standards established by HOME (see Part VII). The design of the foundation plan must bear the design engineer's seal and signature.

- B. The foundation system must be inspected prior to the placement of concrete (Stage 1). The purpose of this inspection is to verify the proper width, depth and location of excavations; and the proper reinforcement size, spacing and assemblies. This inspection must be completed by:
 - 1. an independent fee inspector, who has been authorized by HOME (see Part VIII). The fee inspector may perform the Stage 1 Evaluation where the system has been designed by an approved engineer; or
 - 2. the design engineer or his authorized representative. The authorized representative must be properly trained and qualified to perform pre-pour inspections.
 - 3. See Part III.

- C. The framing system must be inspected prior to the installation of sheetrock, but after the installation of all plumbing, electrical, heating, ventilating and mechanical systems (Stage 2). This inspection must be performed by:
 - 1. an independent fee inspector who has met the qualification standards as established by HOME (see Part VIII); or
 - 2. a recognized municipal agency (please refer to your membership letter of approval).
 - 3. See Part IV.

- D. A Final Inspection (Stage 3) may be required upon the completion of the home, prior to occupancy. This inspection must be performed by:
 - 1. an independent fee inspector who has been approved by HOME (see Part III).
 - 2. See Part V.

- E. Final Grade Certification with Floor Slab Elevations and Final Grade Elevation Surveys must be submitted. The purpose of these documents is to verify that adequate and proper grading and drainage has been established by the Builder and to indicate the slab floor elevations at the time of construction.
 - 1. See Part VI.

PART II Foundation

Every home which a member Builder elects to construct and enroll into the HOME Limited Warranty Program must meet or exceed the standards and guidelines set forth below.

Where the foundation will be of conventional steel reinforced concrete slab-on-grade construction, the Builder may utilize the minimum specifications set forth in Appendix A.

For other types of foundations, including, but not limited to, post-tension slabs, pier and beam foundations, etc., the foundation system must be designed by a professional engineer who has met the qualification standards established by HOME (see Part VII). In addition, the most current revision at the time of the foundation's construction of the Recommended Practice for the Design of Residential Foundations, by the Texas Section, American Society of Civil Engineers, Section 4. Geotechnical Investigation shall be followed.

- A. Minimum Foundation Specifications: The following general notes represent the minimum foundation requirements for foundations of homes constructed for enrollment into the HOME Limited Warranty Program. Where local governing or regulatory agencies have other requirements, the more stringent requirement shall apply. For instance, if a home is being constructed in a city where specific engineering is required, that requirement shall take precedence over the minimum specifications established herein. Where a Builder chooses to construct a foundation other than in accordance with the Minimum Foundation Specifications, or where a city may require engineering, the foundation plan must be designed by a professional engineer, who has met the qualification standards set forth in Part VII.

Where a Builder has knowledge, such as through a soils investigation report, that a more stringent foundation design should be implemented, the Builder must comply with the more stringent requirements.

- B. General Notes: The following General Notes shall apply to the minimum foundation specifications:
 - 1. The elevation of the top of the slab shall be a minimum of twelve (12) inches above the highest natural grade elevation at the perimeter of the slab.
 - 2. The grade beams and slab area shall be free of topsoil, uncontrolled existing man-made fill and soil containing organic matter.
 - 3. The grade beams and slab area shall be free of standing water when concrete is placed.
 - 4. All beams must extend a minimum of six (6) inches into undisturbed soil or controlled fill material which has been placed in accordance with accepted standards, such as the Standard Proctor Density according to ASTM 698 or HUD data sheet 79-g, or its replacement.
 - 5. All forms shall be well-braced and straight.
 - 6. A six (6) mil polyethylene vapor barrier shall be

placed under all slabs. All laps shall be taped.

7. Concrete slabs, with a minimum thickness of four (4) inches, shall be reinforced with 6x6-6 ga wire mesh, placed two (2) inches below the top of the concrete; or 3/8 inch steel rods, spaced a maximum of sixteen (16) inches on center and tied.
8. Reinforcing bars shall be supported, beginning at a distance of twelve (12) inches from beam intersections and corners, at a maximum of forty-eight (48) inches on center, using #2 stirrups.
9. All #3 bars shall be 40 grade steel. All #4 or larger bars shall be ASTM A-615 grade 60.
10. Exterior beams supporting masonry walls shall be tied to the slab with #4 dowel bars, spaced thirty-six (36) inches on center, extending thirty-two (32) inches into the slab, and sixteen (16) inches into the beam, bent down at a thirty (30) degree angle. Corners are to be reinforced with #4 bars.
11. For pre-fab fireplaces with masonry surrounds, the slab shall be thickened to a minimum of six (6) inches, with #5 bars placed twelve (12) inches on center in both directions. These bars must project a minimum of sixteen (16) inches into the floor slab. For prefab fireplaces with wood surrounds, normal slab construction may be utilized.
12. For masonry fireplaces, the slab shall be thickened to the depth of the interior and perimeter beams, with a minimum penetration of six (6) inches into undisturbed soil. Reinforcements shall be #4 bars, top and bottom, spaced six (6) inches on center in both directions. The bars must project a minimum of sixteen (16) inches into the floor slab.
13. Concrete shall conform to the latest edition of ACI 318.
14. Where field splices of the reinforcing occurs, bars shall be lapped a minimum distance of thirty (30) times the diameter of the bar.
15. Water shall not be added to the concrete at the job site. If more workability is needed, the contractor shall specify the required slump on the job order.
16. Concrete shall not be placed at temperatures below forty (40) degrees Fahrenheit, in rainy weather, or during other adverse conditions.
17. Concrete shall not be placed in excess of five-and-one-half (5½) inch slump.
18. Concrete shall be properly consolidated.
19. Concrete shall reach a minimum strength of 2500 psi at twenty-eight (28) days

- C. Engineered Foundation: Where the Builder chooses to use a foundation other than as set forth above, the design must be prepared by a professional engineer, currently registered in the state of Texas and who has met the qualification standards of HOME (see Part VII).

To design the foundation, the professional engineer must be knowledgeable and familiar with the soil conditions and characteristics of the area where the home will be located. The design engineer shall determine the

necessity, location(s) and extent of geotechnical soil investigations for the purpose of designing the foundation system.

The following recommendations are provided to the design engineer for his/her use in designing the foundation system:

1. All beams should extend a minimum of six (6) inches into undisturbed soil or controlled fill material which has been placed in accordance with accepted standards, such as the Standard Proctor Density according to ASTM 698 or HUD data sheet 79-g, or its replacement.
2. The elevation of the slab should not be less than twelve (12) inches above the highest natural grade elevation at the perimeter of the foundation.
3. Specific items which should be included on the plan, include, but are not limited to:
 - a. lot, block, and subdivision
 - b. engineer's seal and signature
 - c. concrete strength at twenty-eight (28) days
 - d. concrete strength at time of stressing
 - e. fill certification requirements
 - f. tendon spacing
 - g. typical details to cover site conditions, including trees and underground utility trenches.

PART III Stage 1 Evaluation – Pre-Pour Inspection

Prior to the placement of concrete for the foundation of the home, an inspection must be performed by an independent fee inspector (2A or 2B on Flow Chart) who has met the qualification standards established by HOME (see Part VIII). **Be sure to verify that the independent fee inspector whom you have selected to perform the Stage 1 Evaluation has been authorized by HOME. An evaluation report submitted by an independent fee inspector who has not been approved by HOME will not be accepted.**

A copy of the complete foundation plan shall be available to the inspector at the time of the Stage 1 Evaluation. The inspector will complete a Stage 1 Evaluation on forms provided by HOME (#8100). The inspector will provide two copies of this report to the Builder. It is the Builder's responsibility to provide the report to HOME. This report should be submitted by the Builder at the time that the Notification of Enrollment form (#8306) is submitted to HOME (3 on Flow Chart).

Where the foundation design has been prepared by a professional engineer, the Stage 1 Evaluation may be performed by the design engineer or his authorized representative (2B on Flow Chart). If an authorized representative of the engineer performs the evaluation, it is the responsibility of the engineer to provide a person qualified to perform such an evaluation. The engineer must complete a Stage 1 Evaluation Report on forms provided by HOME (#8100). This report must bear the seal and signature of the professional engineer. The engineer

will provide two copies of this report to the Builder. It is the Builder's responsibility to provide the report to HOME. This report should be submitted by the Builder at the time that the Notification of Enrollment form (#8306) is submitted to HOME (3 on Flow Chart).

The purpose of the Stage 1 Evaluation prior to the placement of concrete shall be to verify the beam width and depth, the spacing of the beams, reinforcement size and spacing, tendon cover (if applicable), slab thickness, adequate forming, uniformity of beam depth and adequate means for maintaining tendons and/or reinforcing steel in place during the placement of concrete.

PART IV Stage 2 Evaluation – Framing Inspection (Allows for Municipal Inspection)

Every home enrolled into the HOME Limited Warranty Program must receive a Framing Inspection. This inspection is performed prior to the application of interior wall coverings such as sheetrock. However, all framing should be complete, as well as the installation of the electrical, plumbing, mechanical and ventilating systems.

In some cases, the Builder is required to have an approved HOME independent fee inspector perform the Framing Inspection. The Builder should be certain to review the approval letter submitted to them upon acceptance into the program. The approval letter outlines the inspections required for each home enrolled in the program. It is possible that a Stage 2 Evaluation will be required for homes in addition to the Foundation Requirements. Failure to provide the required inspections may delay the release of your warranty documents.

PART V Stage 3 Evaluation – Final Inspection

A Final Inspection may be required upon the completion of the home, prior to occupancy.

In some cases, the Builder is required to have an approved HOME independent fee inspector perform a Stage 3 Evaluation. The Builder should be certain to review the approval letter submitted to them upon acceptance into the program. The approval letter outlines the inspections required for each home enrolled into the program. If you are required to obtain a Stage 3 Evaluation from an approved HOME independent fee inspector, the home should be completed and ready for occupancy.

A copy of this evaluation should be submitted to HOME along with the warranty document after closing. Validation of the warranty document may depend on the result of the Stage 3 Evaluation.

The Stage 3 Evaluation which is intended to address workmanship concerns should not be confused with the Final Grade Certification with Final Grade Elevations and Floor Slab Elevations Requirement. (See Part VI)

PART VI Final Grading and Floor Slab Evaluation

Lot grading and drainage, including porches and driveways, shall be provided so as to drain surface water away from the foundation. Where no final grade plan exists, positive drainage shall be provided so that water flows away from the foundation. Where gutters and downspouts or other roof drainage are provided by the Builder, discharge shall be provided to direct the water away from the foundation.

Every home enrolled into the HOME Limited Warranty Program must receive a final grading certification. There are two types of final grade certifications acceptable to HOME. The Builder must choose one (A or B) of the following:

- A. Final Grade Certification With Final Grade Elevations and Floor Slab Elevations
 1. A final grade certification is completed by an independent fee inspector who has met the qualifications of HOME. The independent fee inspector is required to take photographs which reveal all sides of the structure. These photos must be submitted with the Final Grade Certificate. This certification must be on forms available from HOME (#8216). The purpose of the Final Grade Certification is to verify the establishment of positive drainage. A copy of the Final Grade Certification MUST be provided to homeowner at closing.
 2. A slab will be presumed to be level +/- 0.75 inch (three quarters of an inch) over the length of the foundation unless actual elevations of the foundation taken prior to substantial completion of the residential construction project. Such actual elevations shall include elevations of porches and garages if those structures are part of a monolithic foundation. To establish original construction elevations, elevations shall be taken at a rate approximately one elevation per 100 square feet showing a reference point, subject to obstructions. Each elevation shall describe the floor.

To establish original Final Grade Elevations, the elevation survey shall include specific elevation points with dimensions and directional drainage flow arrows to verify positive drainage has been established within the first 10 feet around the perimeter of the foundation and that the lots are graded to drain surface water away from the home. Lots shall be graded to drain surface water away from the foundation. The grade shall fall a minimum of 6" within the first 10'. Where lot lines, walls, slopes or other physical barriers prohibit 6" within 10', the finish grade shall slope a minimum of 5% and directed to drains or swales to ensure drainage away from the structure. Swales shall be sloped a minimum of 2% when located within 10' of the building. Impervious surfaces within 10' shall be sloped a minimum of 2% away from the building.

Therefore, all Builder Members enrolling homes through HOME of Texas are required to complete the required elevation surveys and keep them on file for a minimum of ten years after enrollment of a home. The Builder Member will also provide a copy of these elevations to HOME of Texas along with the Application for Warranty prior to validation of the home's warranty.

B. Final Grading Survey and Slab Floor Elevations Survey — This survey must be completed by a professional land surveyor or professional engineer who has met the qualifications of HOME. The survey must contain the following:

1. A legal description of the property including lot, block, sub-division, street address, city, state, zip code and county;
2. The name of the surveyor or engineer performing the survey;
3. A slab will be presumed to be level +/- 0.75 inch (three quarters of an inch) over the length of the foundation unless actual elevations of the foundation taken prior to substantial completion of the residential construction project. Such actual elevations shall include elevations of porches and garages if those structures are part of the monolithic foundation. To establish original construction elevations, elevations shall be taken at a rate of approximately one elevation per 100 square feet showing a reference point, subject to obstructions. Each elevation shall describe the floor.

To establish original Final Grade Elevations, the elevation survey shall include specific elevation points with dimensions and directional drainage flow arrows to verify positive drainage has been established within the first 10 feet around the perimeter of the foundation and that the lots are graded to drain surface water away from the home. Lots shall be graded to drain surface water away from the foundation. The grade shall fall a minimum of 6" within the first 10'. Where lot lines, walls, slopes or other physical barriers prohibit 6" within 10', the finish grade shall slope a minimum of 5% and directed to drains or swales to ensure drainage away from the structure. Swales shall be sloped a minimum of 2% when located within 10' of the building. Impervious surfaces within 10' shall be sloped a minimum of 2% away from the building.

Therefore, all Builders Members enrolling homes through HOME of Texas are required to complete the required elevation surveys and keep them on file for a minimum of ten years after enrollment of a home. The Builder Member will also provide a copy of these elevations to HOME of Texas along with the Application for Warranty prior to validation of the home's warranty.

4. Lot elevations at the corners of the structure and the corners of the lot;
5. Location and directional indicators of drainage swales surrounding the structure;
6. A declaration or certification (or similar language approved by HOME of Texas) stating:
"I hereby declare that the elevations and drainage patterns shown hereon were developed from a survey of this property, performed on _____, 20____, and accurately and truly depict the elevations as they existed on this date. The relative elevations as depicted, may change subsequent to the date of this survey due to consolidation or upheaval of the soil; addition or removal of the soil by acts of man; erosion by wind or water; or other factors. Therefore, this survey may not depict the elevations and drainage patterns of this property after the date of this survey."
"The elevations and drainage patterns shown above are the certified findings of the professional engineer or land surveyor of the finished ground grades around the structure on the date of the survey. The homeowner must maintain these elevations and grades to properly drain the water away from the home."; and
7. The seal and signature of the land surveyor or professional engineer. A copy of this Final Grade Certification with Final Grade Elevations and Floor Slab Elevations MUST be provided to homeowner at closing.

See Appendix B as a guide.

PART VII Engineer and Land Surveyor Questionnaire

HOME will accept foundation designs and other related services only from engineers and surveyors who have met certain qualification standards. To be eligible to perform required services for member Builders, the professional engineer or land surveyor must complete the appropriate questionnaire (#8136) and return it to HOME for review and authorization to perform such services.

Temporary authorization may be granted pending the completion of the review process. Engineers or surveyors who do not meet the preferred qualifications set forth below may submit a questionnaire, with supporting documentation regarding other qualifications, for review.

Standard qualifications:

1. A professional engineer or land surveyor who holds a current registration in the state of Texas.
2. A proven record of knowledge and experience with the soil conditions and characteristics associated with construction in Texas.
3. A proven record of experience and qualifications in designing residential foundation systems in the state of Texas.

PART VIII Independent Fee Inspector Questionnaire


All independent fee inspectors who desire to be authorized to perform Construction Evaluations (also known as Stage 1, Stage 2, & Stage 3) and Final Grade Certifications for Builders who are members of the HOME Limited Warranty Program, must complete the appropriate questionnaire (#8137). Independent fee inspectors who do not meet the preferred qualifications set forth below may submit a questionnaire, with supporting documentation regarding other qualifications, for review.

The independent fee inspector must receive specific authorization for performing Stage 1 Evaluations. It is possible that an independent fee inspector could be authorized to perform Stage 2 and Stage 3 Evaluations, but not be authorized to perform Stage 1 Evaluations. If an independent inspector performs a service for which he/she has not received specific authorization, the report will not be accepted by HOME.

Standard qualifications:


1. A professional building inspector, who has successfully obtained certification from a recognized organization, such as, but not limited to: IRC, IBC, SBCCI, ICBO, BOCA, or CABO.
2. A proven record of knowledge and experience with foundations, soil conditions and characteristics with respect to residential construction in Texas.
3. A proven record of inspecting foundation systems and/or framing systems during construction of residential structures in Texas.

TYPICAL FLOOR PLAN

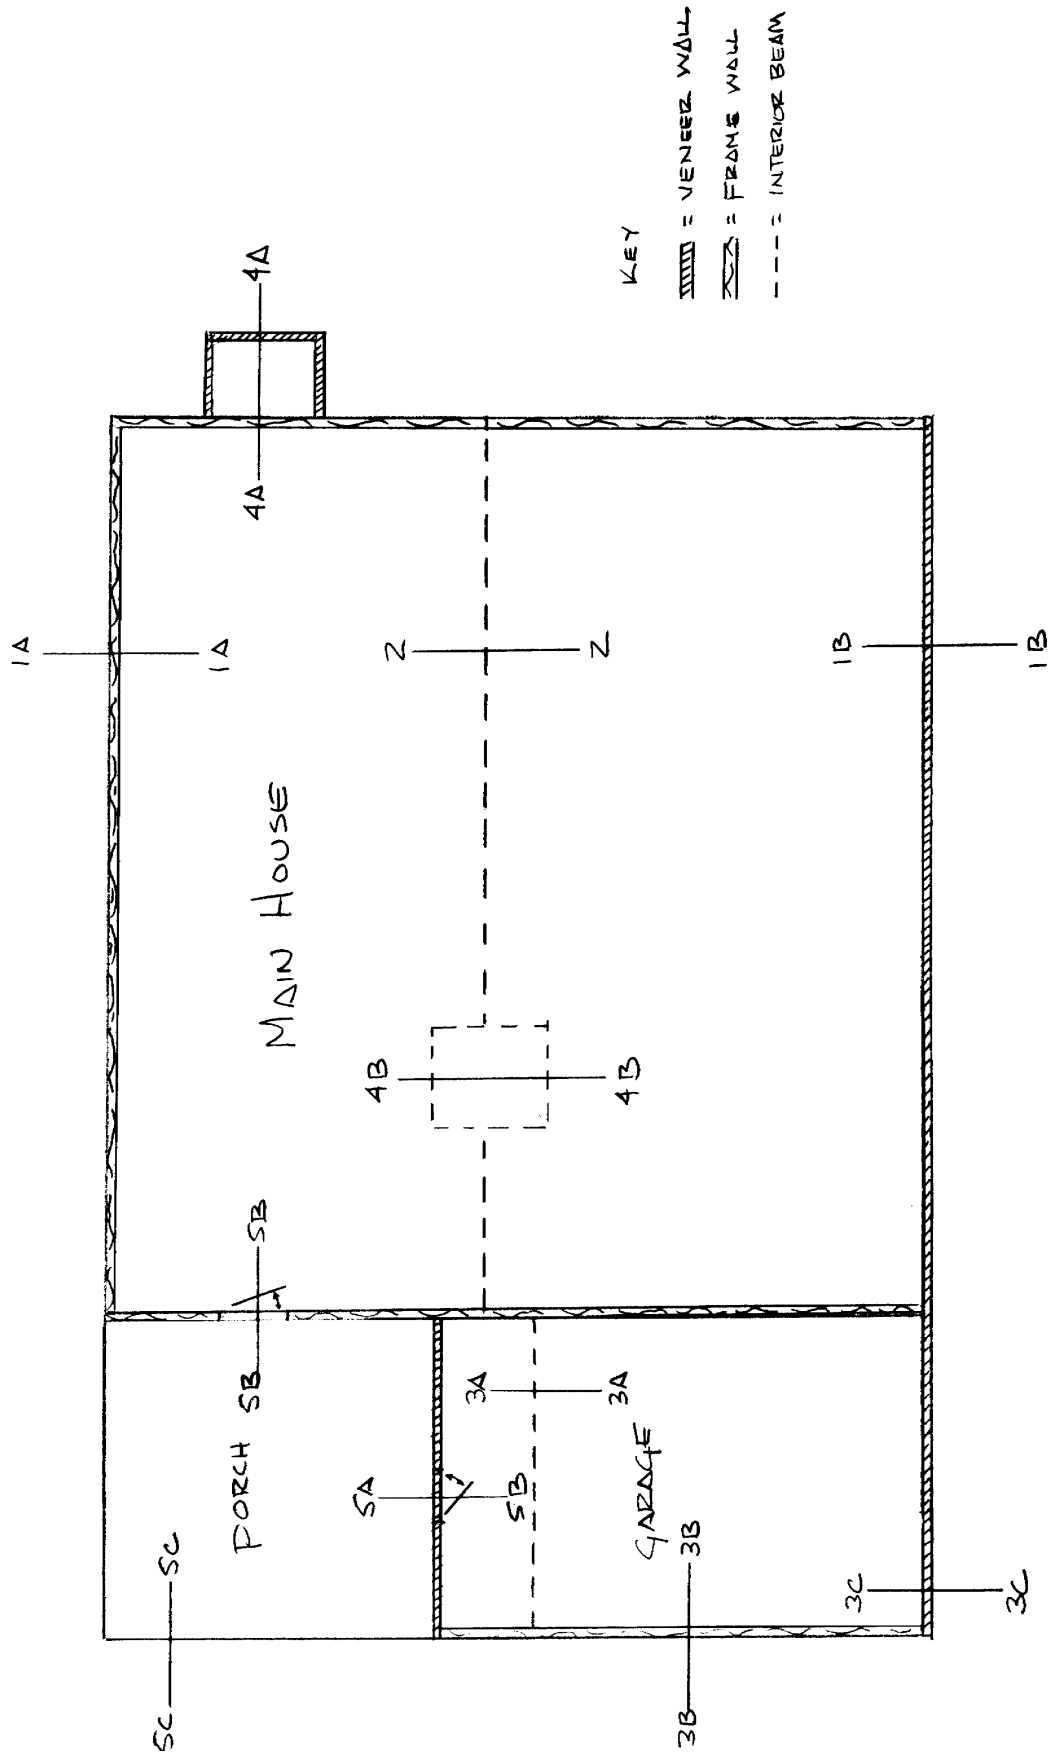


NOT TO SCALE


DETAIL 1 A

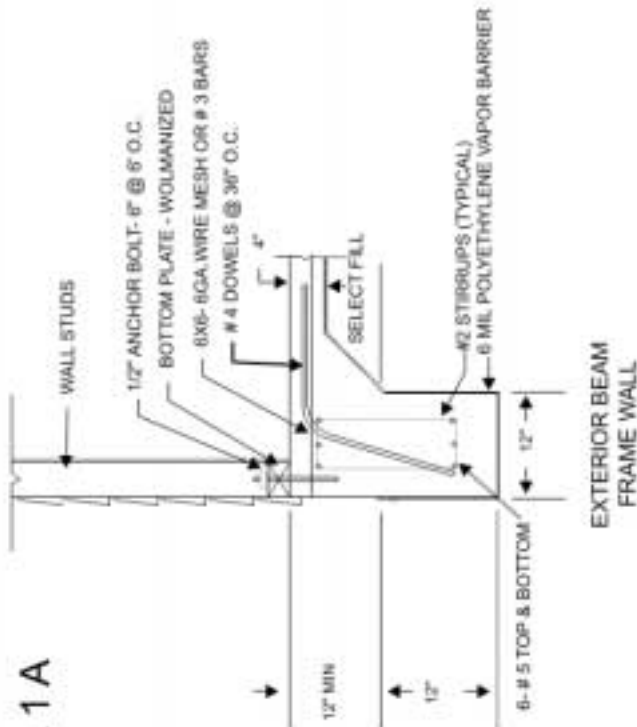


DETAIL 1 B

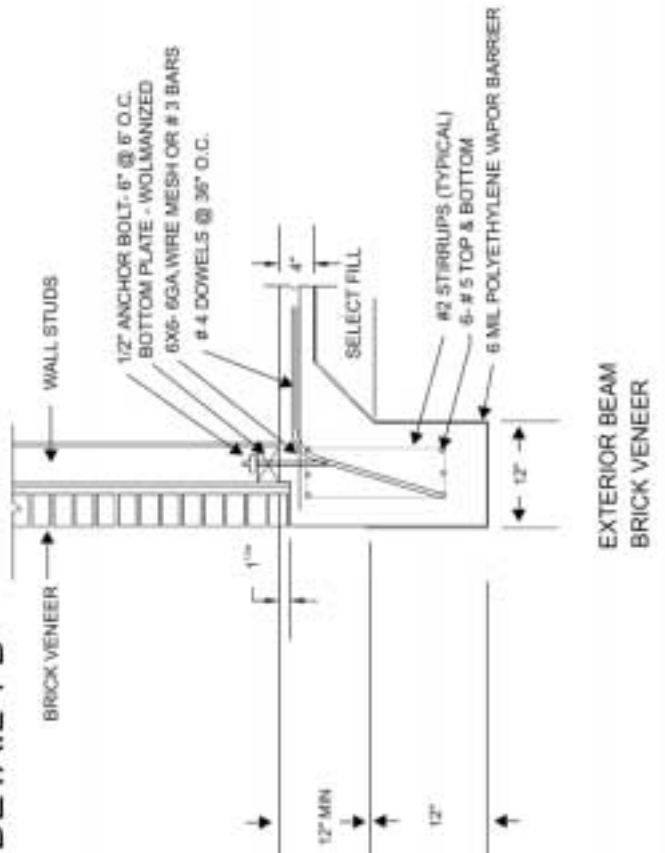


DETAIL 2

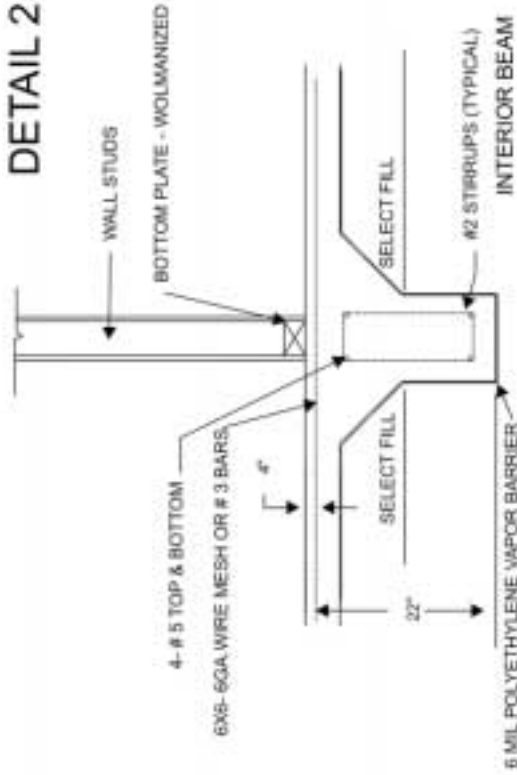


DETAIL 3 A

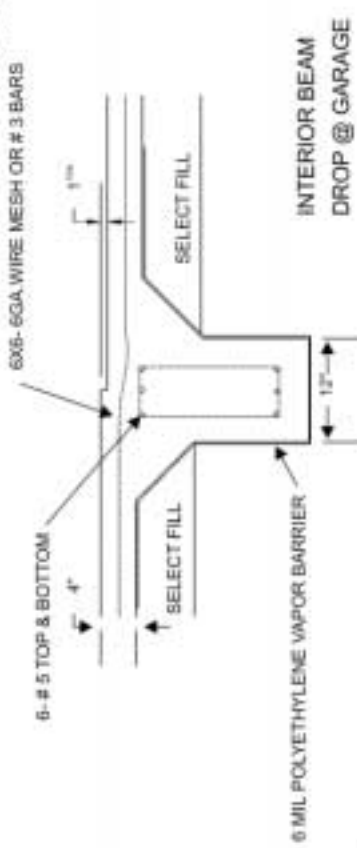


DETAIL 3 B

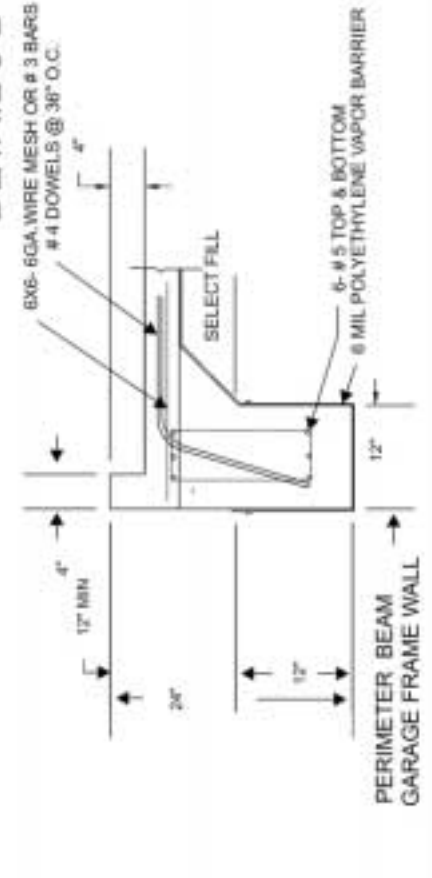


DETAIL 3 C

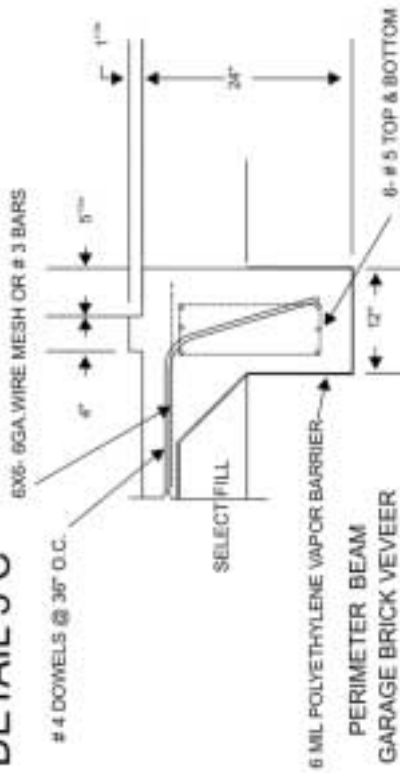


DETAIL 4 A

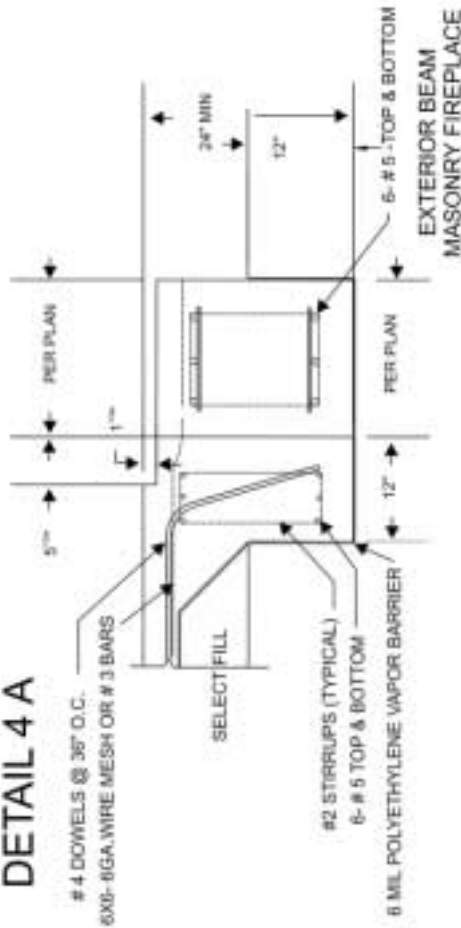


DETAIL 4 B

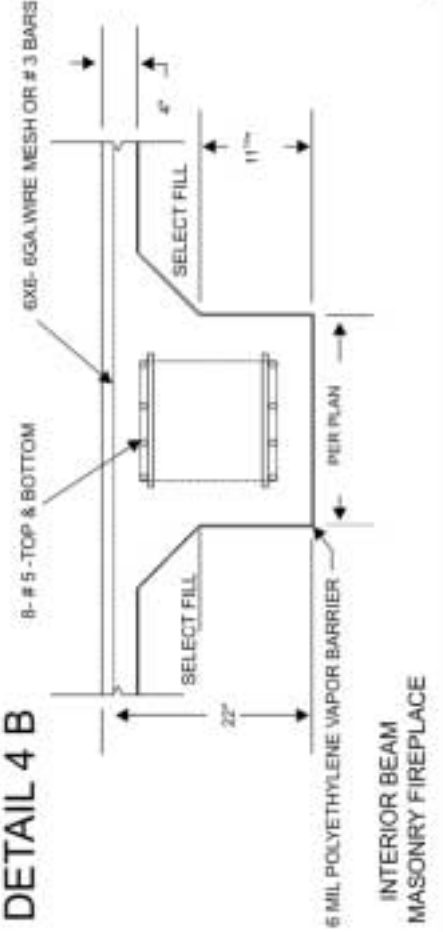


DETAIL 5 A

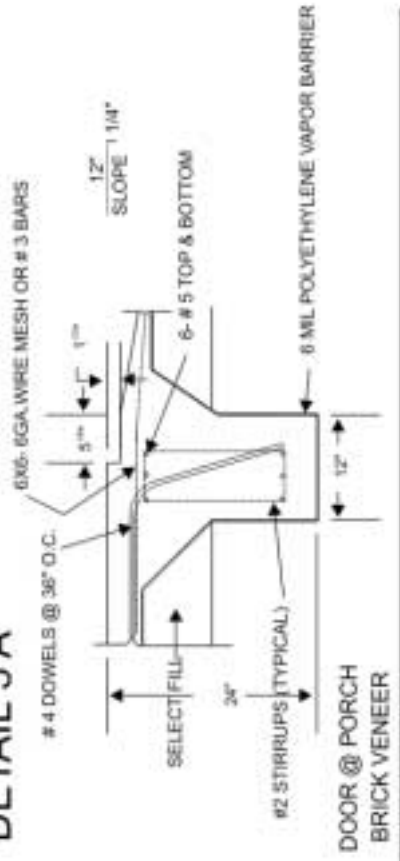

DETAIL 5 B

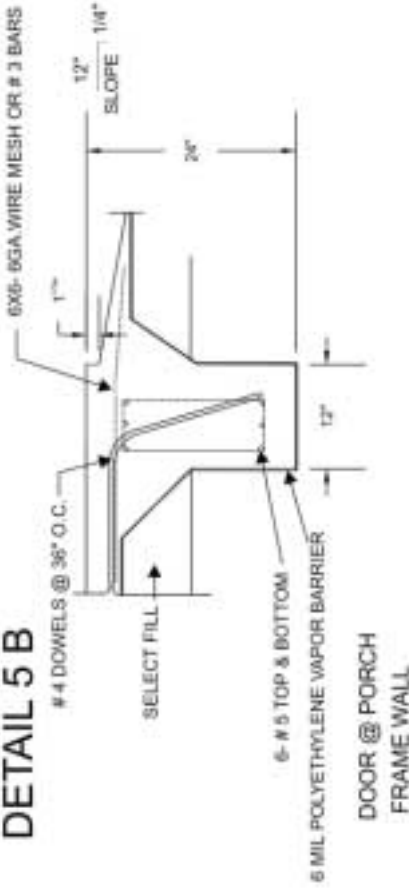


DETAIL 5 C

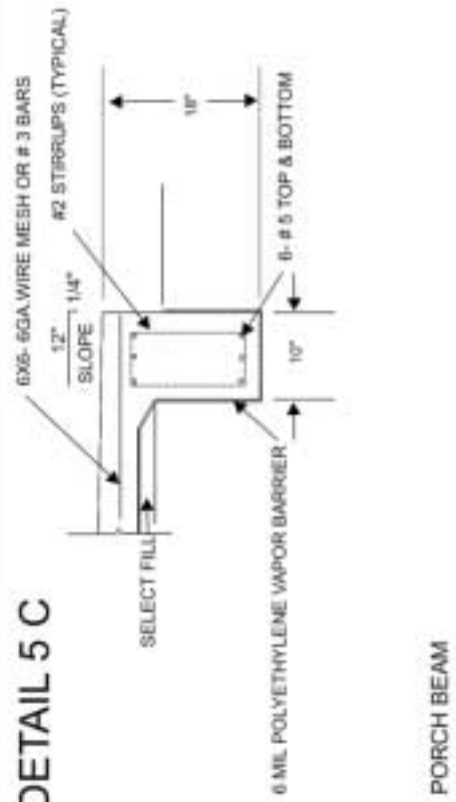


APPENDIX B

Final Elevation Survey for Engineers and Land Surveyors

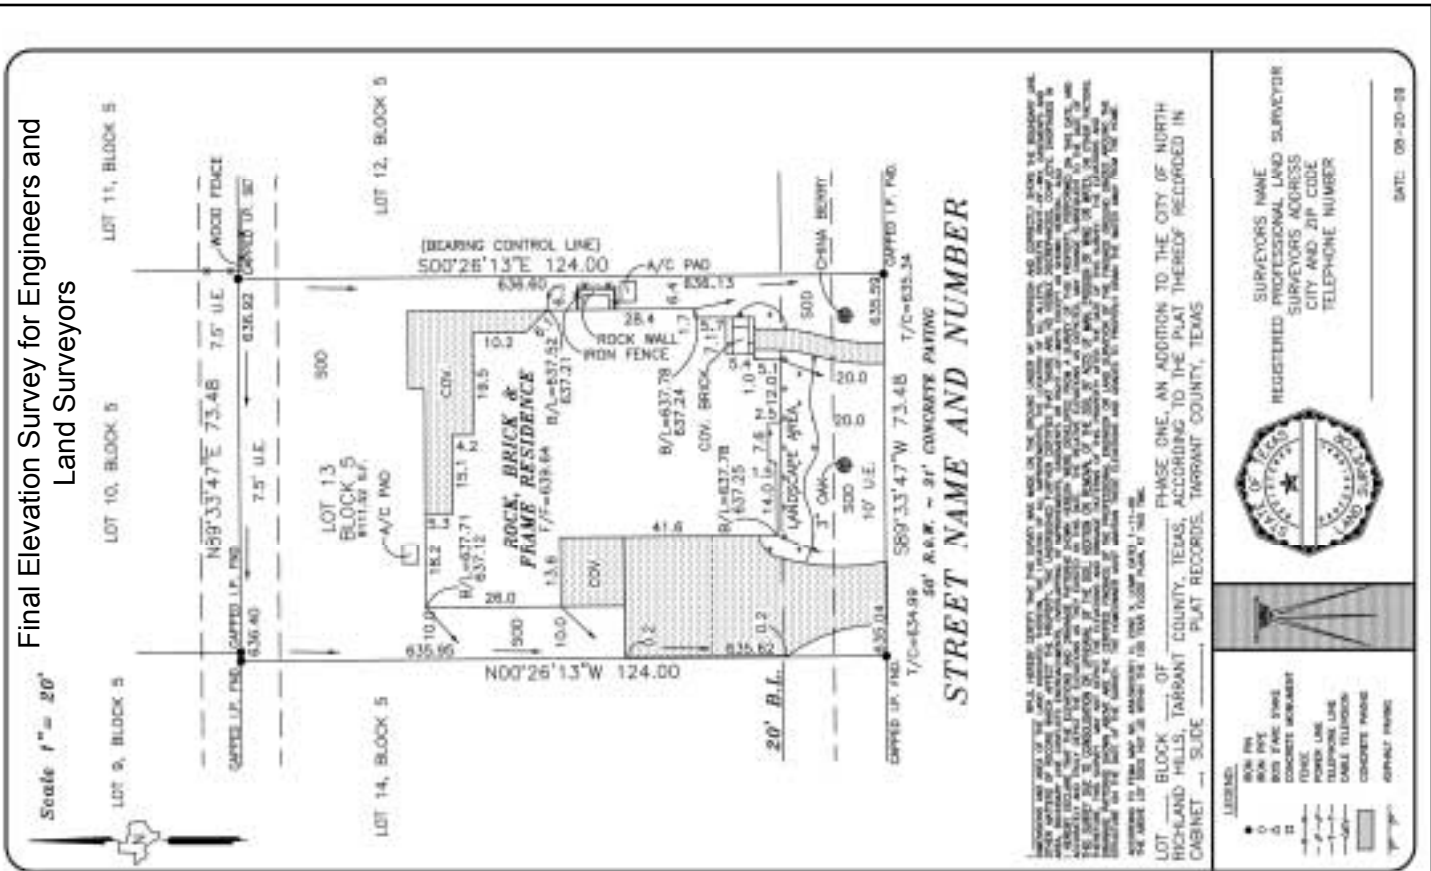

Final Grade Certification With Floor Slab Elevations and Final Grade Elevations

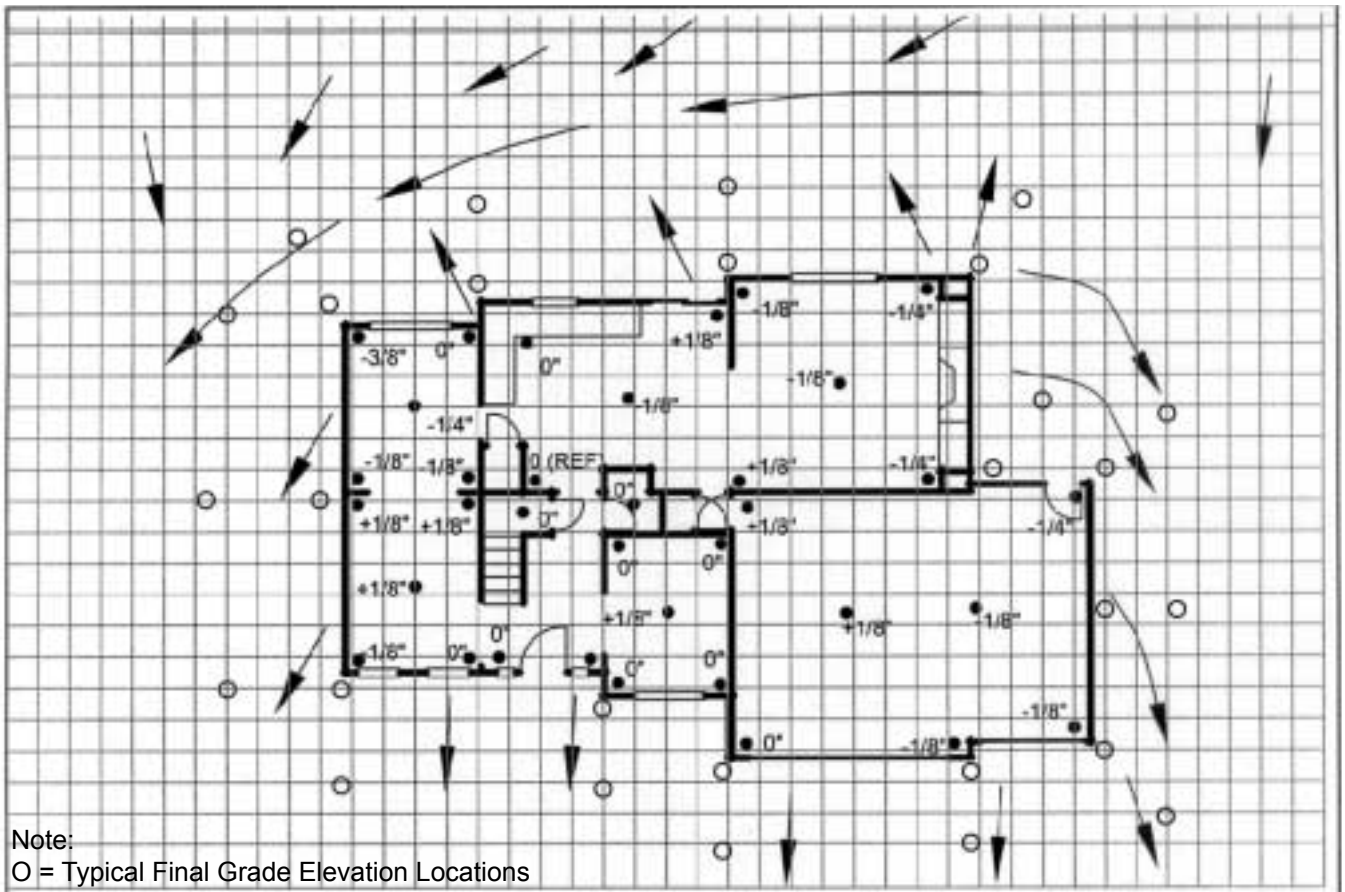

**AREAS DESIGNATED AS ACTIVE SOILS**

January 1, 1994

The following counties have been designated as having active soils. This may include, but not necessarily be limited to, expansive, compressive, collapsible, filled or other problem soils.

TEXAS COUNTIES DESIGNATED AS ACTIVE SOIL AREAS:

ANDERSON	CORYELL	HIDALGO	MATAGORDA	SHELBY
ANGELINA	DALLAS	HILL	MAVERICK	SMITH
ATASCOSA	DELTA	HOOD	MCCULLOCH	SOMERVELL
AUSTIN	DENTON	HOPKINS	MCLENNAN	STARR
BANDERA	DEWITT	HOUSTON	MCMILLEN	STEPHENS
BASTROP	DIMMIT	HUNT	MEDINA	TARRANT
BAYLOR	DUVAL	JACK	MENARD	TAYLOR
BEE	EASTLAND	JACKSON	MILAM	THROCKMORTON
BELL	EDWARDS	JASPER	MILLS	TITUS
BEXAR	ELLIS	JEFFERSON	MANTAGUE	TRAVIS
BLANCO	ERATH	JIM HOGG	MONTGOMERY	TRINITY
BOSQUE	FALLS	JIM WELLS	MORRIS	TYLER
BOWIE	FANNIN	JOHNSON	NACOGDOCHES	UPSHUR
BRAZORIA	FAYETTE	JONES	NAVARRO	UVALDA
BRAZOS	FOARD	KARNES	NEWTON	VANZANDT
BROOKS	FORT BEND	KAUFMAN	NUECES	VICTORIA
BROWN	FRANKLIN	KENDALL	ORANGE	WALKER
BURLESON	FREESTONE	KENNEDY	PALO PINTO	WALLER
BURNET	FRIO	KERR	PANOLO	WASHINGTON
CALLAHAN	GALVESTON	KIMBLE	PARKER	WEBB
CALDWELL	GILLESPIE	KINNEY	POLK	WHARTON
CALHOUN	GOLIAD	KNOX	RAINS	WICHITA
CAMERON	GONZALES	LAMAR	REAL	WILBARGER
CAMP	GRAYSON	LAMPASSAS	RED RIVER	WILLACY
CASS	GREGG	LASALLE	REFUZIO	WILLIAMSON
CHAMBERS	GRIMES	LAVACA	ROBERTSON	WILSON
CHEROKEE	GUADALUPE	LEE	ROCK WALL	WISE
CLAY	HAMILTON	LEON	RUNNELS	WOOD
COLEMAN	HARDEMAN	LIBERTY	RUSK	YOUNG
COLLIN	HARDIN	LIMESTONE	SABINE	ZAPATA
COLORADO	HARRIS	LIVE OAK	SAN AUGUSTINE	ZAVALA
COMAL	HARRISON	LLANO	SAN JACINTO	
COMANCHE	HASKELL	MADISON	SAN PATRICIO	
CONCHO	HAYS	MARION	SAN SABA	
COOKE	HENDERSON	MASON	SHACKLEFORD	

ATTACHMENT B



5300 Derry Street, Harrisburg, PA 17111-3598 Phone: 800-445-8173 Fax: 717-561-4494

Engineer, Architect and Land Surveyor Questionnaire

The following questionnaire must be completed in its entirety to be considered for acceptance by HOME of Texas (HOME). This acceptance entitles the engineering or surveying firm to perform functions in accordance with the HOME Technical Standards and Guidelines utilized by the Limited Warranty Program.

Name of Individual/Company _____

Address _____
street city state zip

Telephone (____) _____ Fax (____) _____

Name and Title of Person Completing this Questionnaire _____

Engineers, Architects and/or Surveyors affiliated with this company:

NAME	CERTIFICATION	YEAR OBTAINED	FIELD OF EMPHASIS
SAMPLE			

Technicians or Authorized Representatives affiliated with the company that may be performing services:

NAME	LEVEL OF TRAINING

Have any of the persons above ever had his/her registration or license suspended or revoked in any state? ___ Yes ___ No
If yes, explain. _____

(If additional space is needed, use another sheet of paper.)



ATTACHMENT C

5300 Derry Street, Harrisburg, PA 17111-3598 Phone: 800-445-8173 Fax: 717-561-4494

Independent Fee Inspector Questionnaire

Name of Individual/Company _____

Address _____
street city state zip

Telephone (____) _____ Fax (____) _____

Name and Title of Person Completing this Questionnaire _____

Inspectors affiliated with this company:

NAME	CERTIFICATION	YEAR OBTAINED	FIELD OF EMPHASIS

Have any of the inspectors listed above ever had their license or certification suspended or revoked? Yes No
 If yes, explain _____

Please provide the following information for each inspector affiliated with your company:

Services Available:

TYPE	YES	NO	YEARS OF EXPERIENCE
Stage 1 Evaluations			
Stage 2 Evaluations (Footing/Foundation)			
Stage 3 Evaluations (Framing before Drywall)			
Final Grading Surveys (Final/Completed)			
Workmanship Fact-Finding Inspection			
Major Structural Defect (MSD) Fact-Finding Inspections			
Other (Specify)			

ATTACHMENT C

Education (Check appropriate items)

___ High School ___ Some College ___ Degree Other (Specify) _____

Technical Training _____

CERTIFICATIONS AND/OR LICENSES - PLEASE INCLUDE A PHOTOCOPY OF ALL APPLICABLE CERTIFICATIONS AND LICENSES, FOR EACH STATE THAT YOU ARE AFFILIATED.

Previous Work History — Please attach a copy of your current resume detailing **CONSTRUCTION RELATED EXPERIENCE**.

References - List only individuals familiar with your inspection skills and work experience. (Not relatives)

NAME	ADDRESS	OCCUPATION	PHONE

I hereby declare that the information provided in this questionnaire is true and accurate to the best of my knowledge and ability. I hereby authorize HOME of Texas (HOME) permission to verify any or all information provided herein. I understand that any false information provided on this questionnaire may be considered as sufficient cause for rejection of this form, or for removal from the authorized list of independent fee inspectors if such false statement is discovered after my approval.

Applicant's Signature

Date

DO NOT write below this line


FOR OFFICE USE ONLY

Approved _____
Date

Rejected _____ By _____
Date HOME Representative

ITEM #	DESCRIPTION	YES	NO	INITIALS
1.	Stage 1 Evaluations			
2.	Stage 2 Evaluations			
3.	Stage 3 Evaluations			
4.	Final Grade Certifications			
5.	Fact Finding Inspections			
6.	MSD Inspections			

Home Enrollment Flow Chart

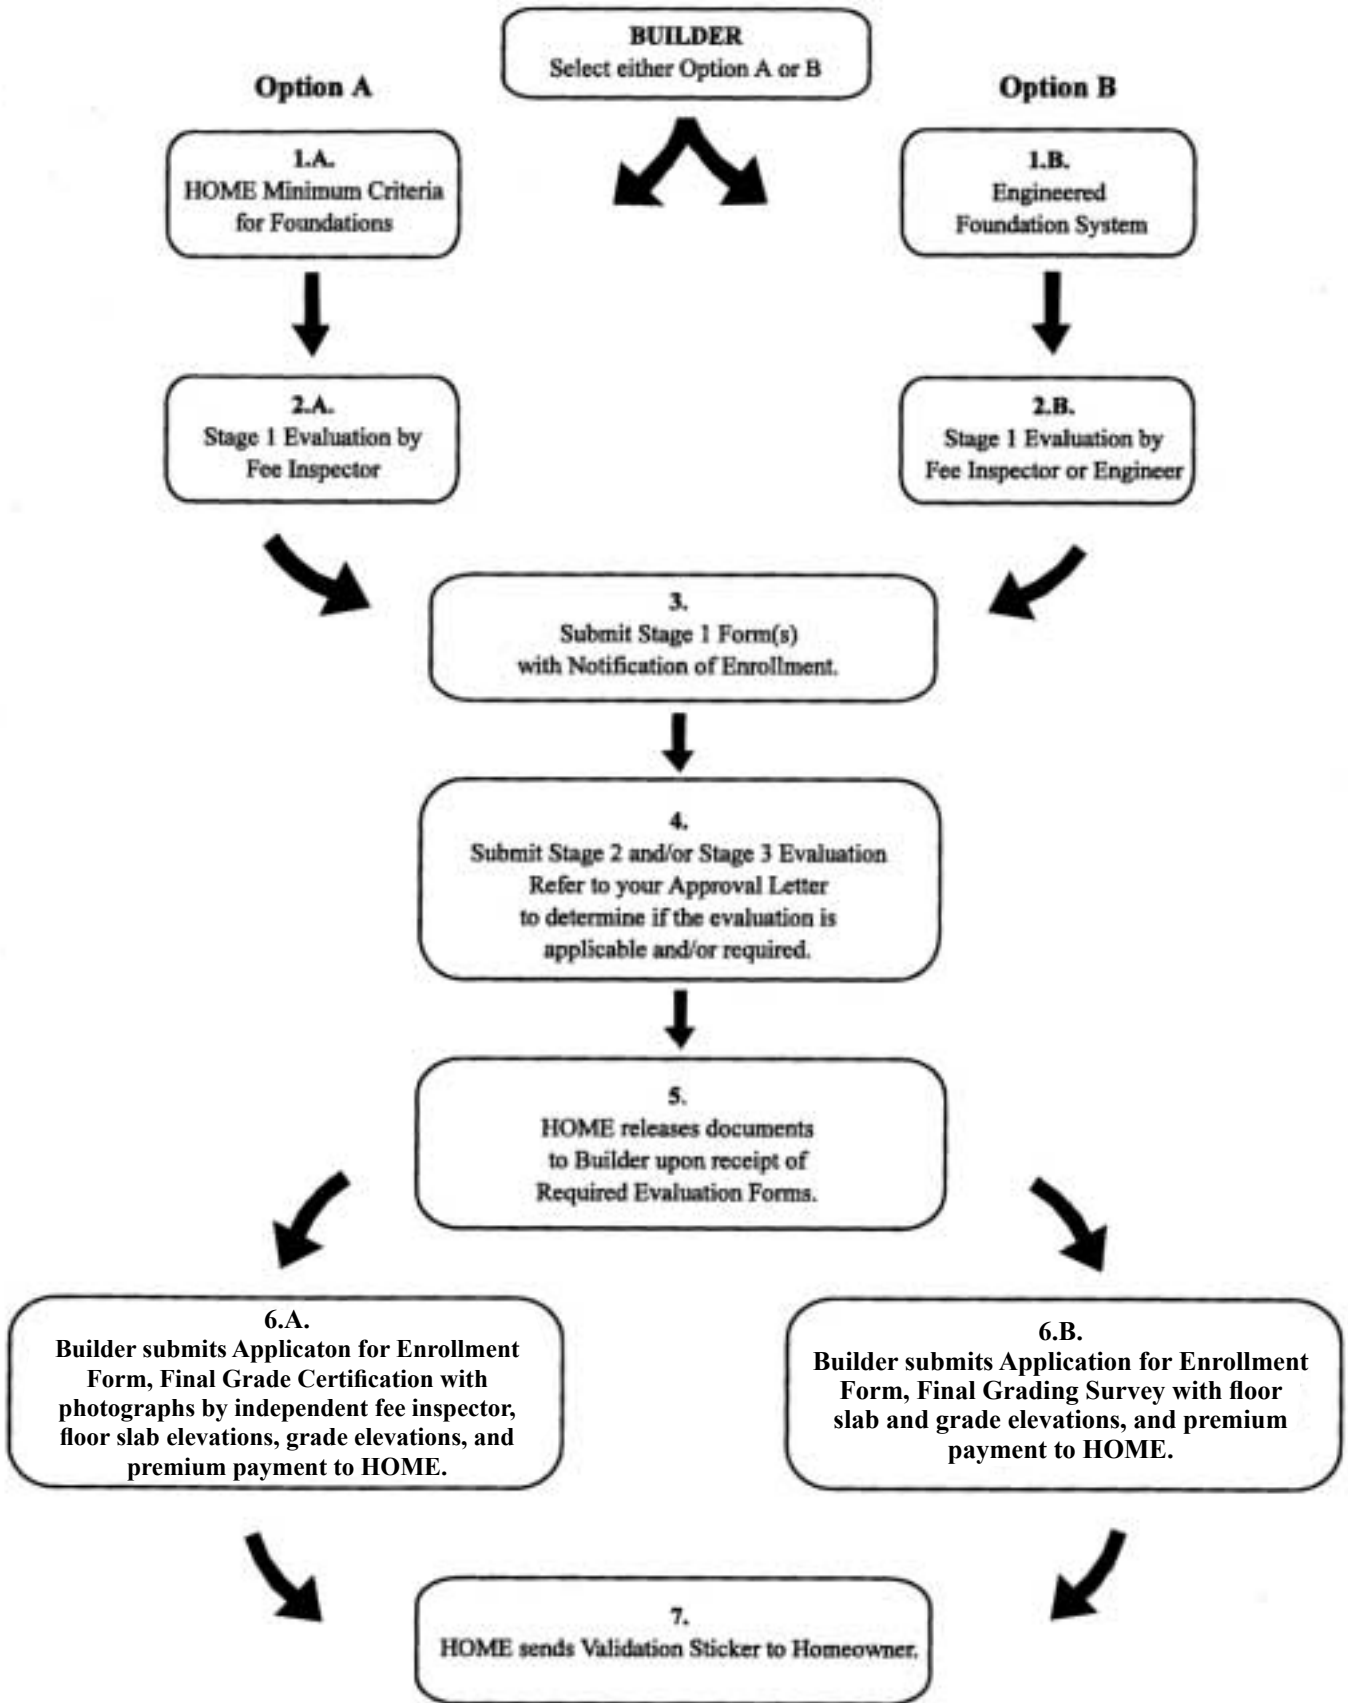

HOME OF TEXAS

5300 Derry Street
Harrisburg, PA 17111-3598